


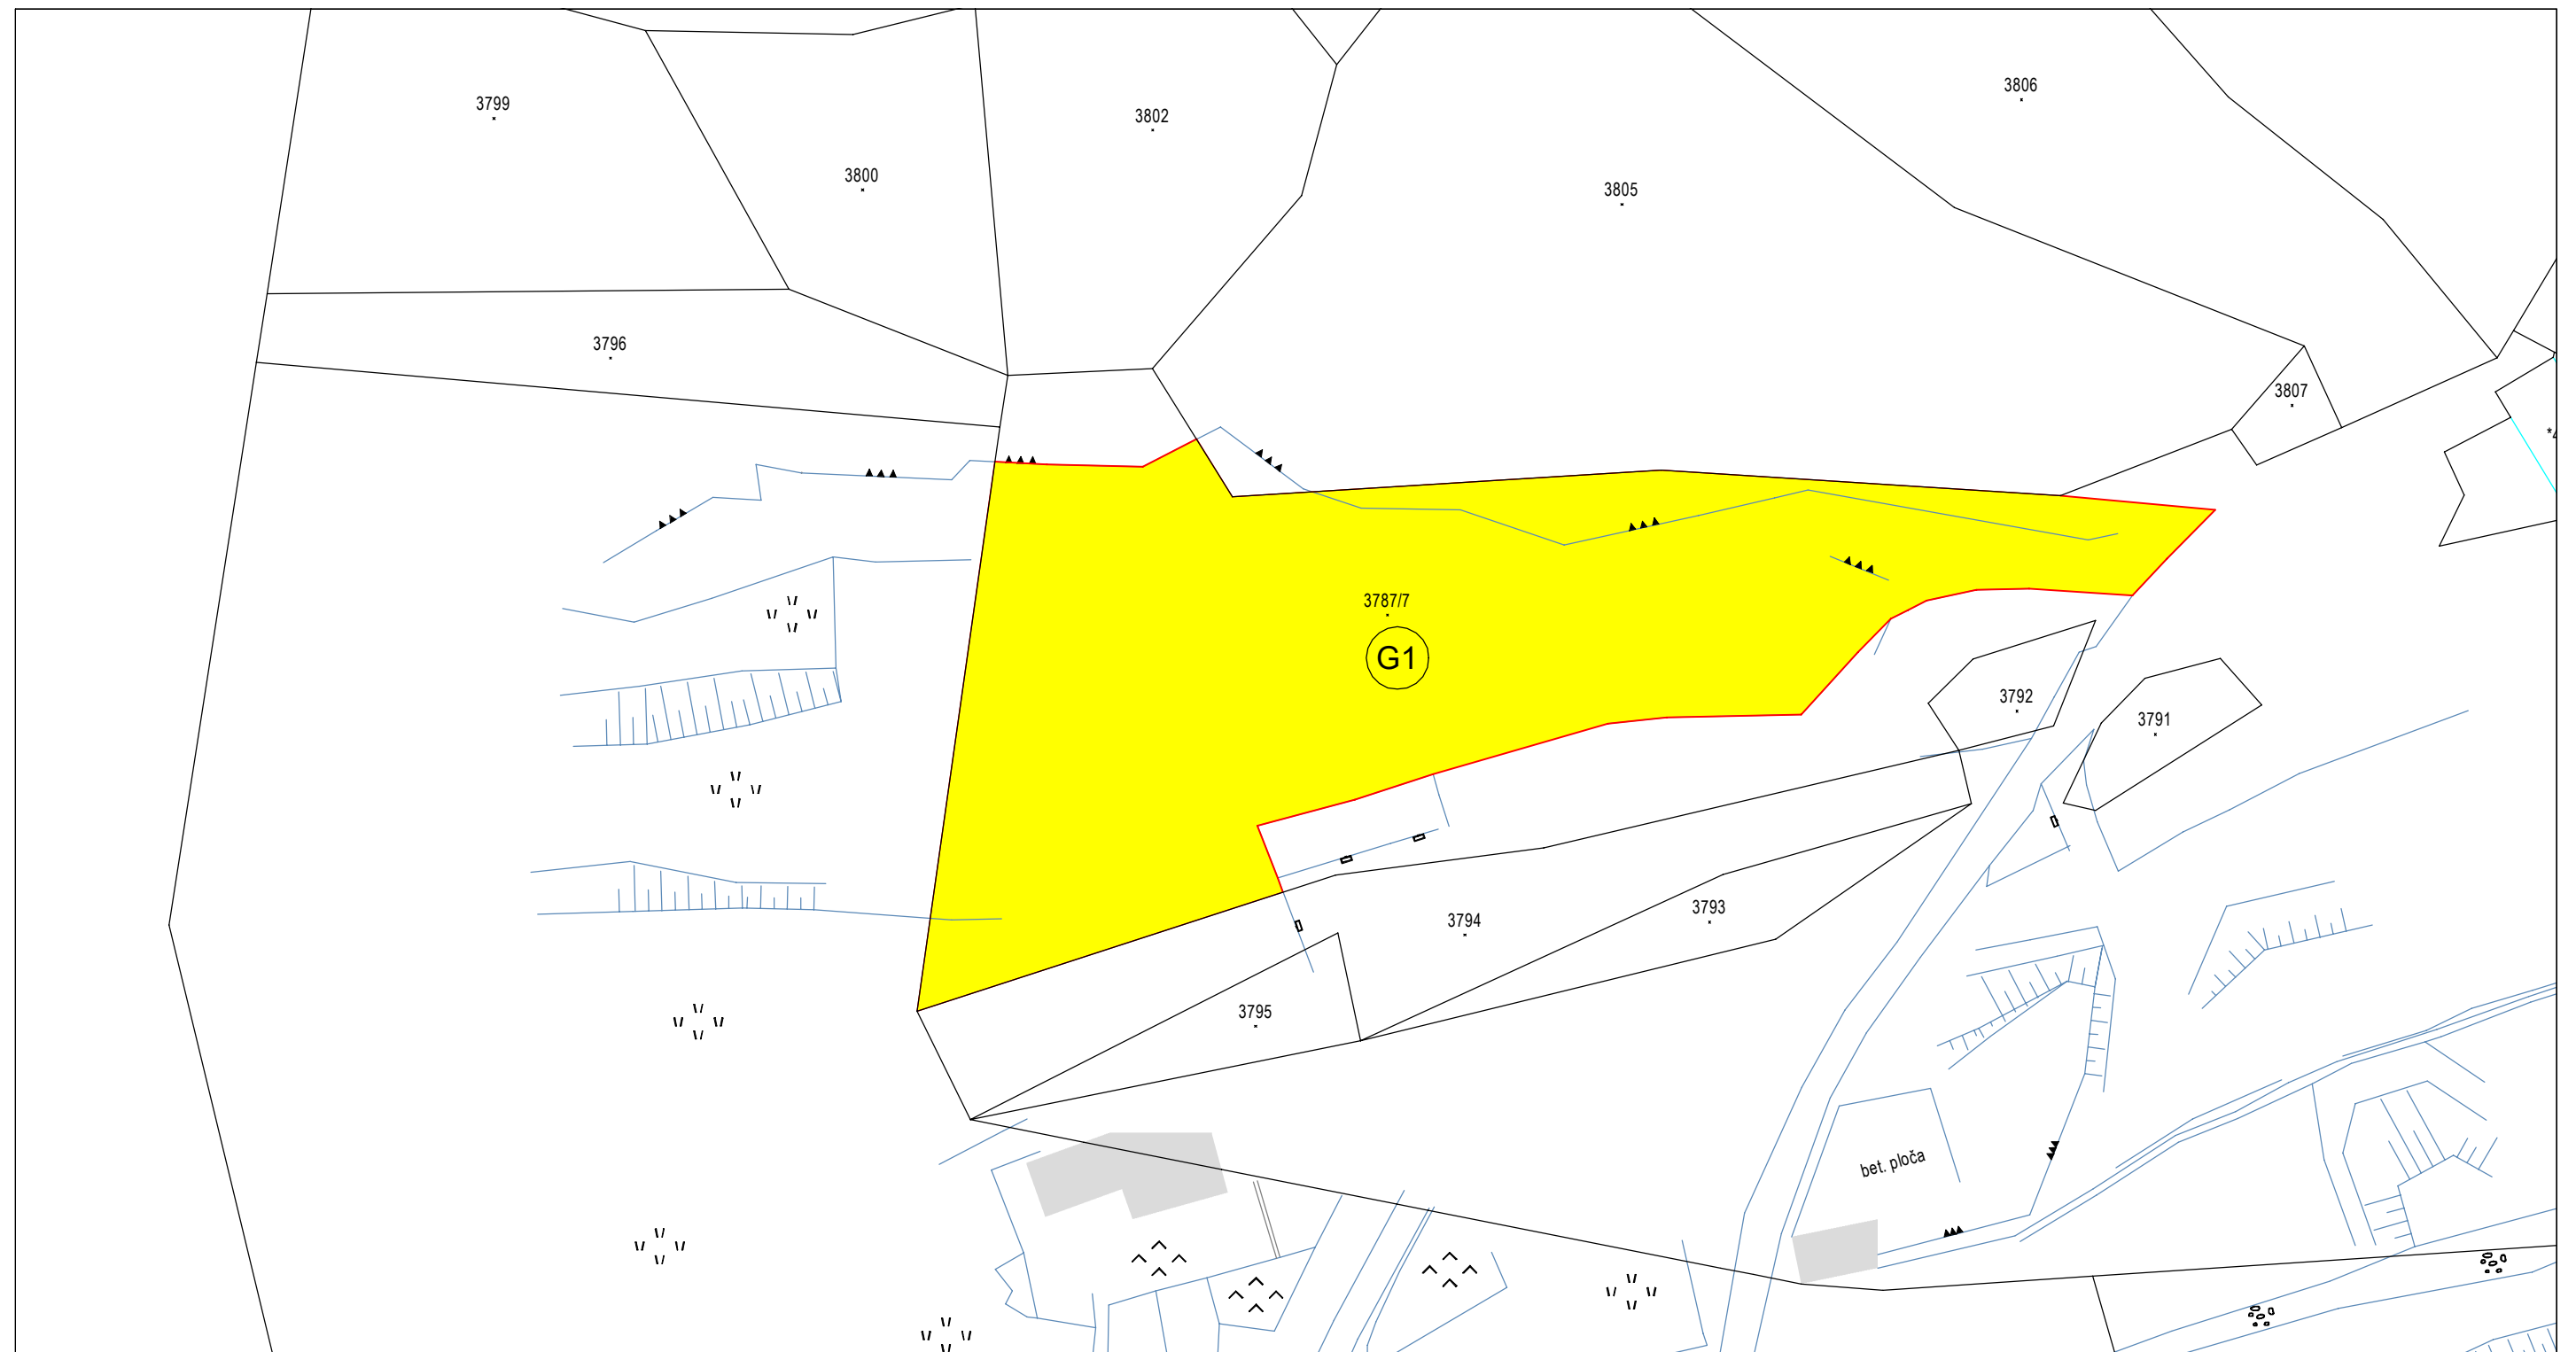



SKICA SA LIKOVIMA I POVRŠINAMA

NA DIJELU ZK Č.ZEM. 3787/7 K.O. KLIS

Mjerilo 1:500



Kazalo:


-  KATASTARSKA GRANICA
-  3787/7 NUMERACIJA PO UPISU U ZK
-  LINIJA RAZGRANIČENJA
-  DIO ZK Č.ZEM 3787/7 U POVRŠINI 1900 M2

Izrada: GIRUS d.o.o. SPLIT
Tavelićeva 50, 21000 Split
Prosinac, 2020. god.

SKICA SA LIKOVIMA I POVRŠINAMA

NA DIJELU ZK Č.ZEM. 2917 K.O. KLIS

Mjerilo 1:500

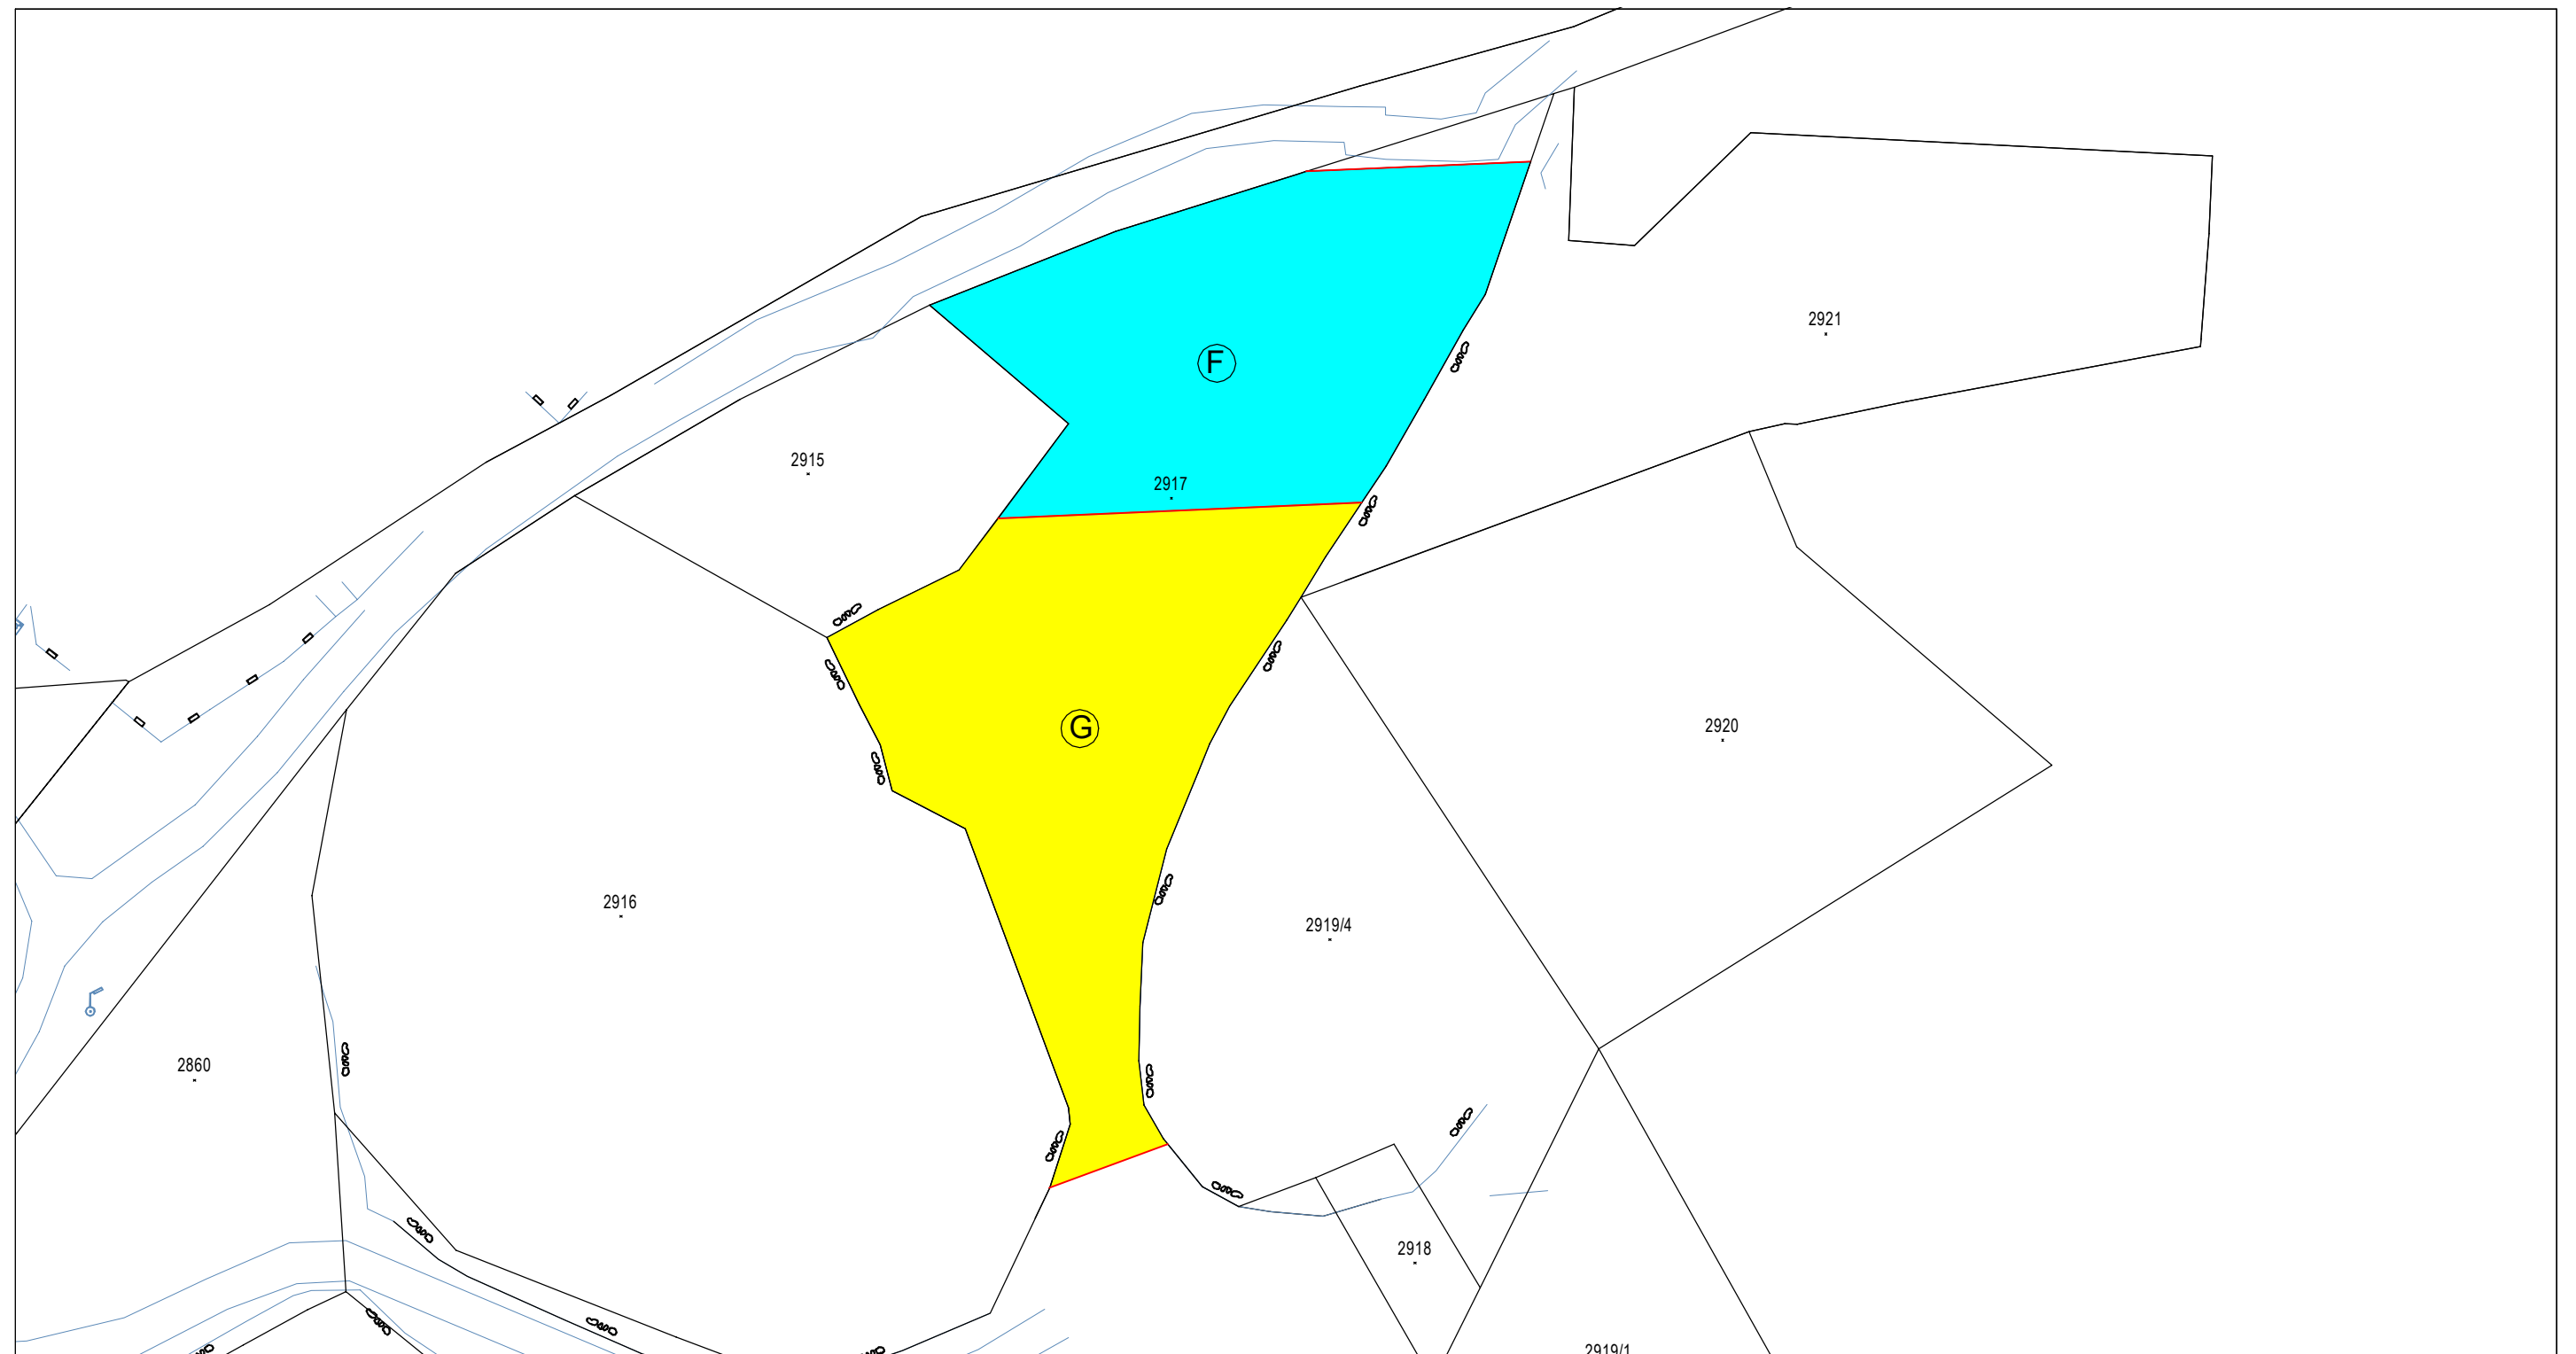


Kazalo:

- KATASTARSKA GRANICA
- 2917 NUMERACIJA PO UPISU U ZK
- LINIJA RAZGRANIČENJA
- (F) DIO ZK Č.ZEM 2917 U POVRŠINI 765 M²
- (G) DIO ZK Č.ZEM 2917 U POVRŠINI 871 M²

Izrada: GIRUS d.o.o. SPLIT
Tavelićeva 50, 21000 Split
Prosinac, 2020. god.

SKICA SA LIKOVIMA I POVRŠINAMA
 NA DIJELU ZK Č.ZEM. 3787/7 I 3787/17 U K.O. KLIS
 Mjerilo 1:500

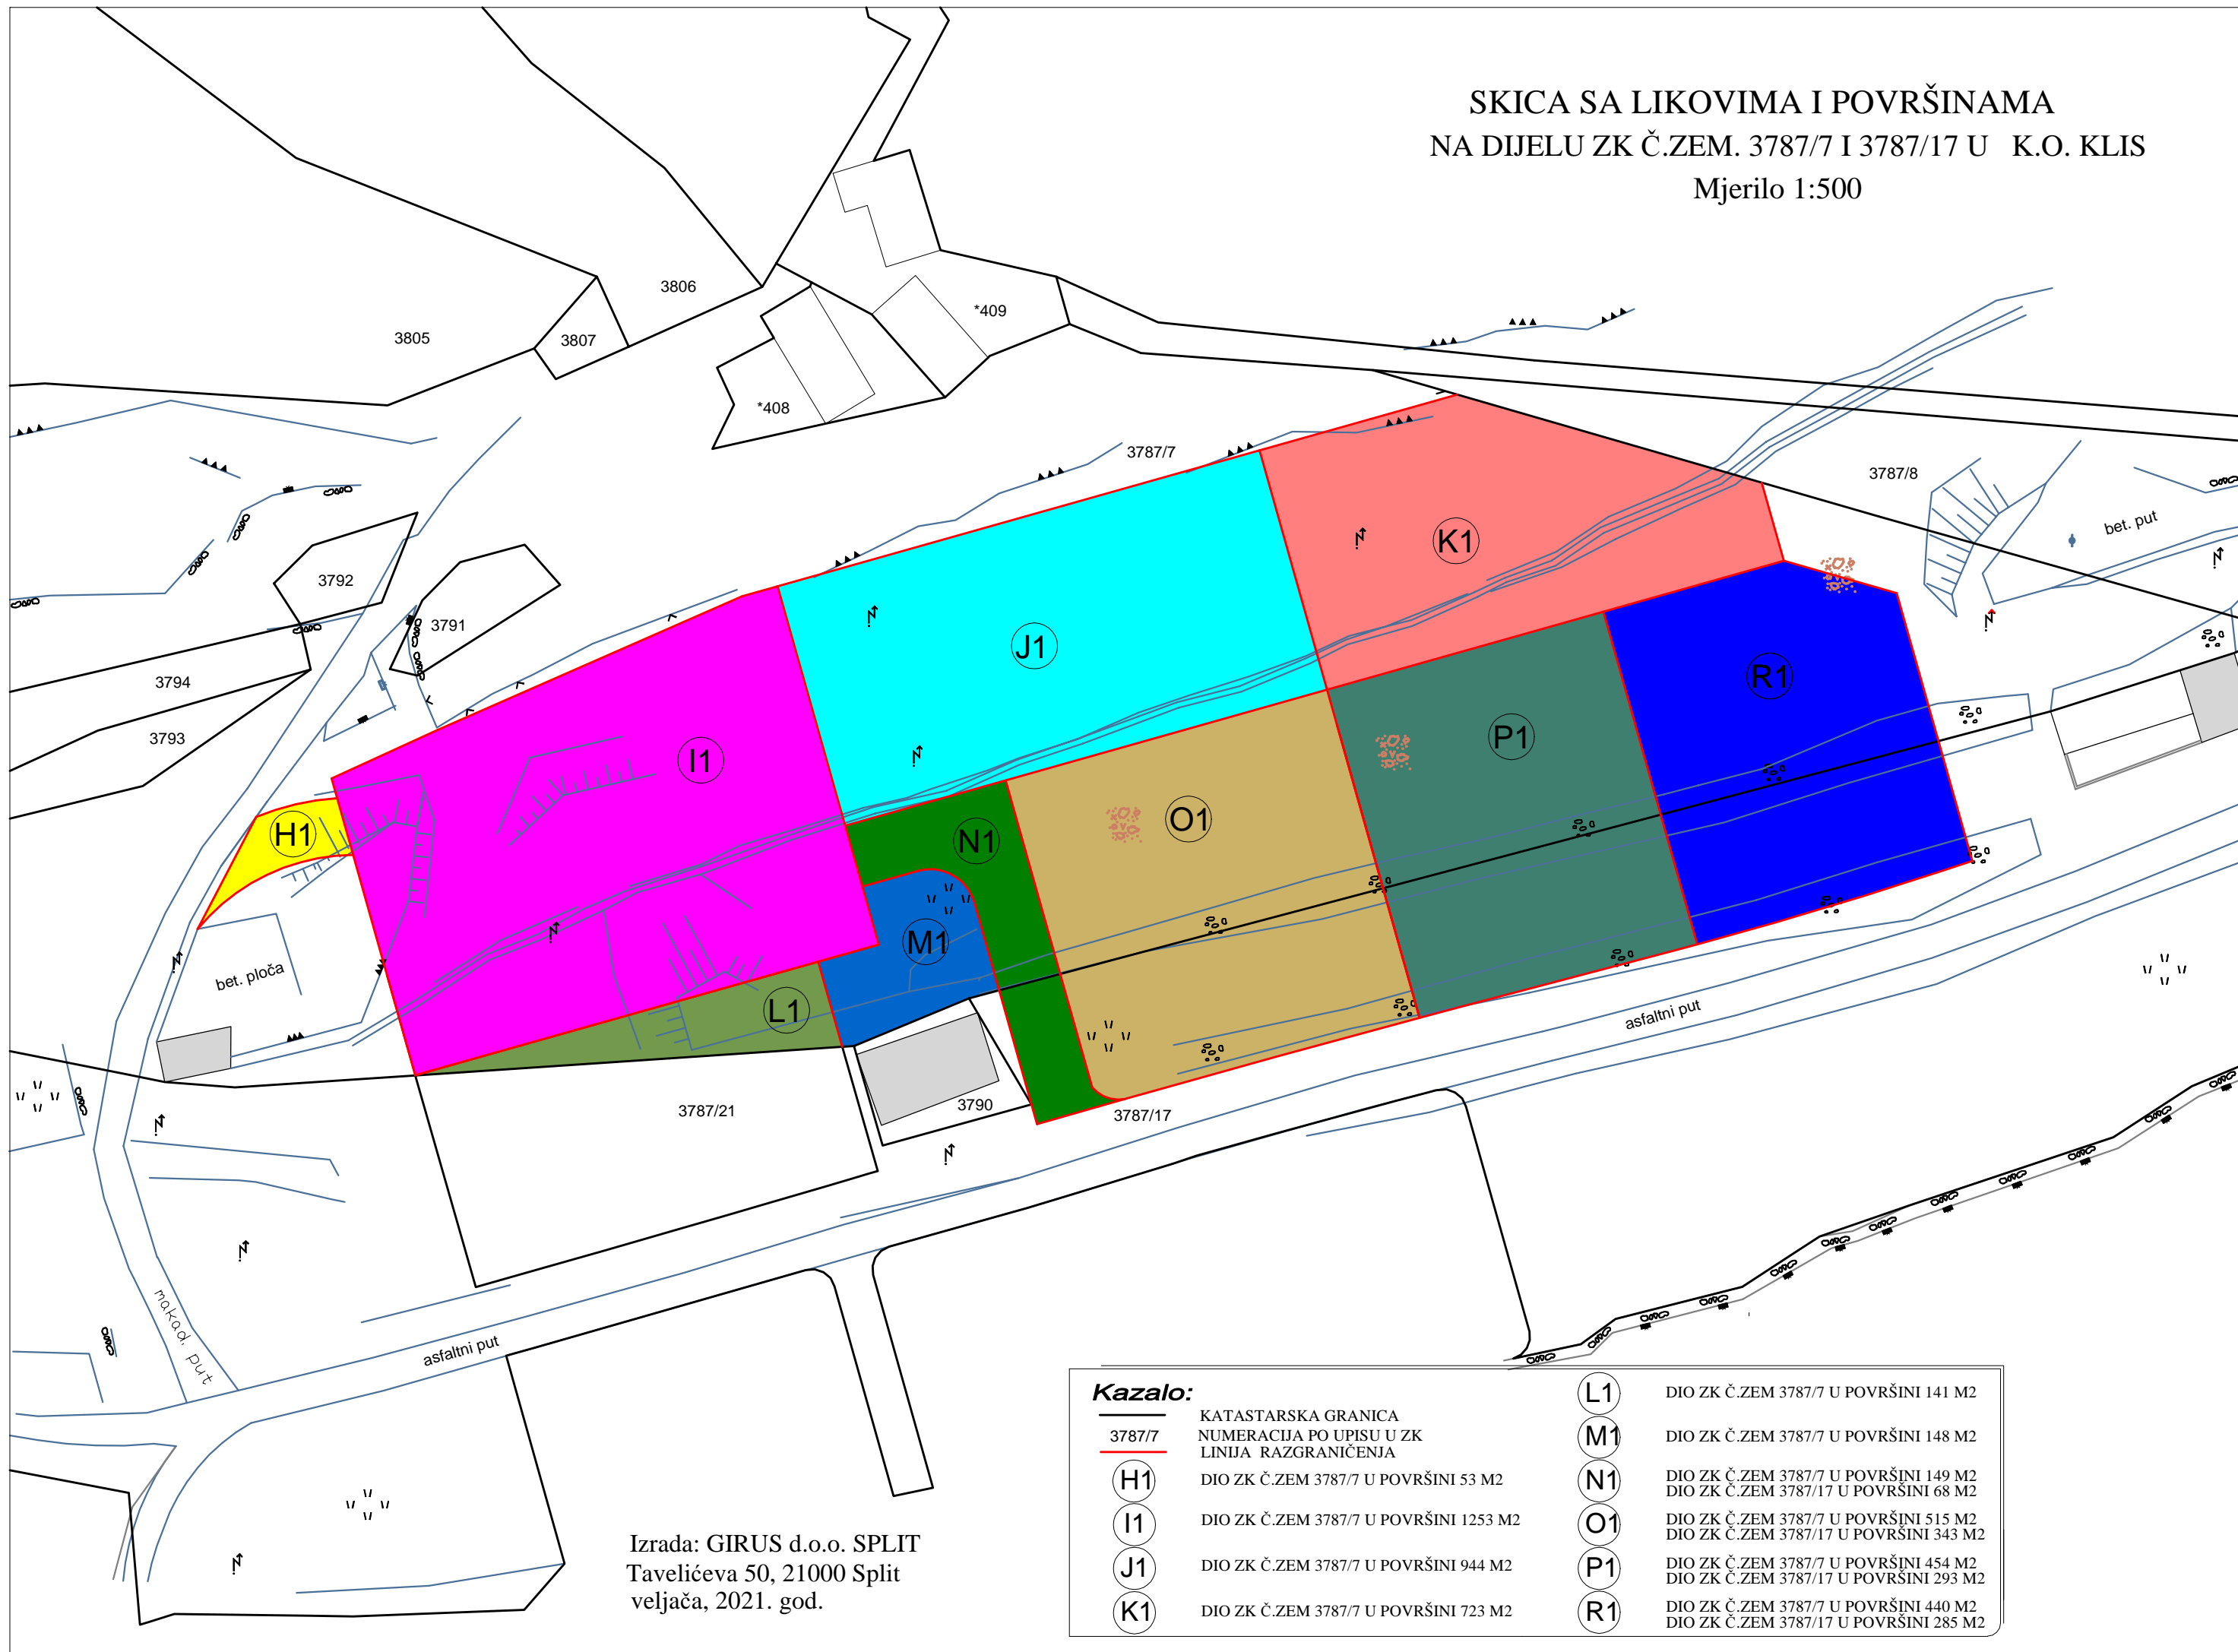







Izrada: GIRUS d.o.o. SPLIT
 Tavelićeva 50, 21000 Split
 veljača, 2021. god.

Kazalo:	
	KATASTARSKA GRANICA
	NUMERACIJA PO UPISU U ZK
	LINIJA RAZGRANIČENJA
	DIO ZK Č.ZEM 3787/7 U POVRŠINI 53 M2
	DIO ZK Č.ZEM 3787/7 U POVRŠINI 1253 M2
	DIO ZK Č.ZEM 3787/7 U POVRŠINI 944 M2
	DIO ZK Č.ZEM 3787/7 U POVRŠINI 723 M2
	DIO ZK Č.ZEM 3787/7 U POVRŠINI 141 M2
	DIO ZK Č.ZEM 3787/7 U POVRŠINI 148 M2
	DIO ZK Č.ZEM 3787/7 U POVRŠINI 149 M2 DIO ZK Č.ZEM 3787/17 U POVRŠINI 68 M2
	DIO ZK Č.ZEM 3787/7 U POVRŠINI 515 M2 DIO ZK Č.ZEM 3787/17 U POVRŠINI 343 M2
	DIO ZK Č.ZEM 3787/7 U POVRŠINI 454 M2 DIO ZK Č.ZEM 3787/17 U POVRŠINI 293 M2
	DIO ZK Č.ZEM 3787/7 U POVRŠINI 440 M2 DIO ZK Č.ZEM 3787/17 U POVRŠINI 285 M2

SKICA SA LIKOVIMA I POVRŠINAMA
NA DIJELU ZK Č.ZEM. 2909 K.O. KLIS

Mjerilo 1:500

Kazalo:

	KATASTARSKA GRANICA
2909	NUMERACIJA PO UPISU U ZK
	LINIJA RAZGRANIČENJA
	DIO ZK Č.ZEM 2909 U POVRŠINI 1404 M2
	DIO ZK Č.ZEM 2909 U POVRŠINI 1404 M2
	DIO ZK Č.ZEM 2909 U POVRŠINI 1404 M2
	DIO ZK Č.ZEM 2909 U POVRŠINI 1404 M2

Izrada: GIRUS d.o.o. SPLIT
Tavelićeva 50, 21000 Split
rujan, 2020 god.

