

5521/4

*770

5521/1

SKICA LIKOVA I POVRŠINA

Mjerilo 1:250


5543/27

552

5543/28

5543/29

asf. cesta

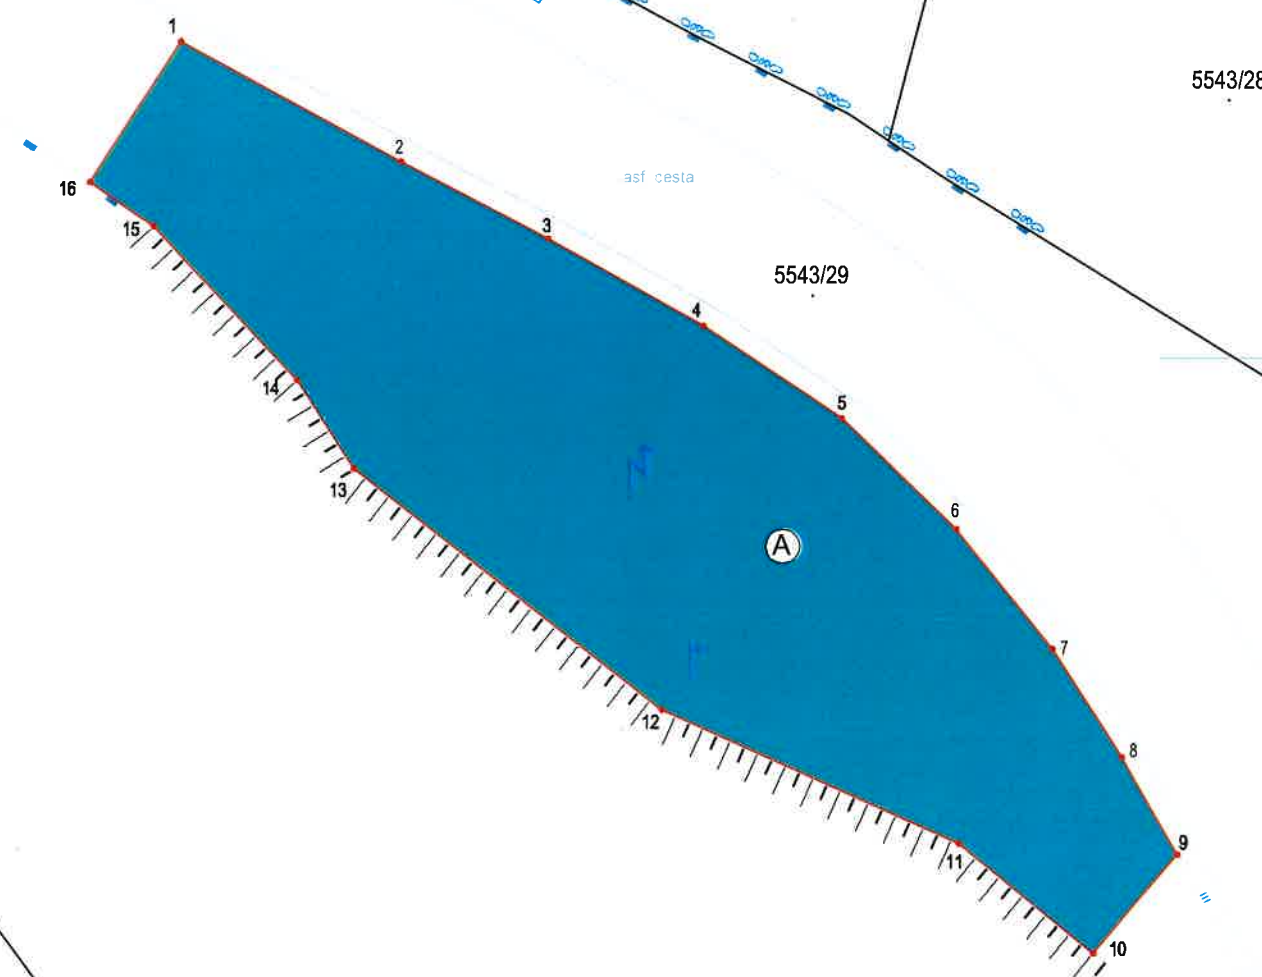

Kazalo:

- topografsko stanje
- granica po katastarskom stanju
- linija razgraničenja
- 5543/29 oznaka (broj) katastarske čestice




Lik A površine 360 m² od dijela k.č. 5543/29
omeđen točkama 1,2,3,4,5,6,7,8,9,10,11,12,13,14,15,16,1

Tavelićeva 50, Split
018 37583457007

E-mail: [gnus@gnus.biz](mailto:gjnus@gnus.biz)

Mijenilo 1:250

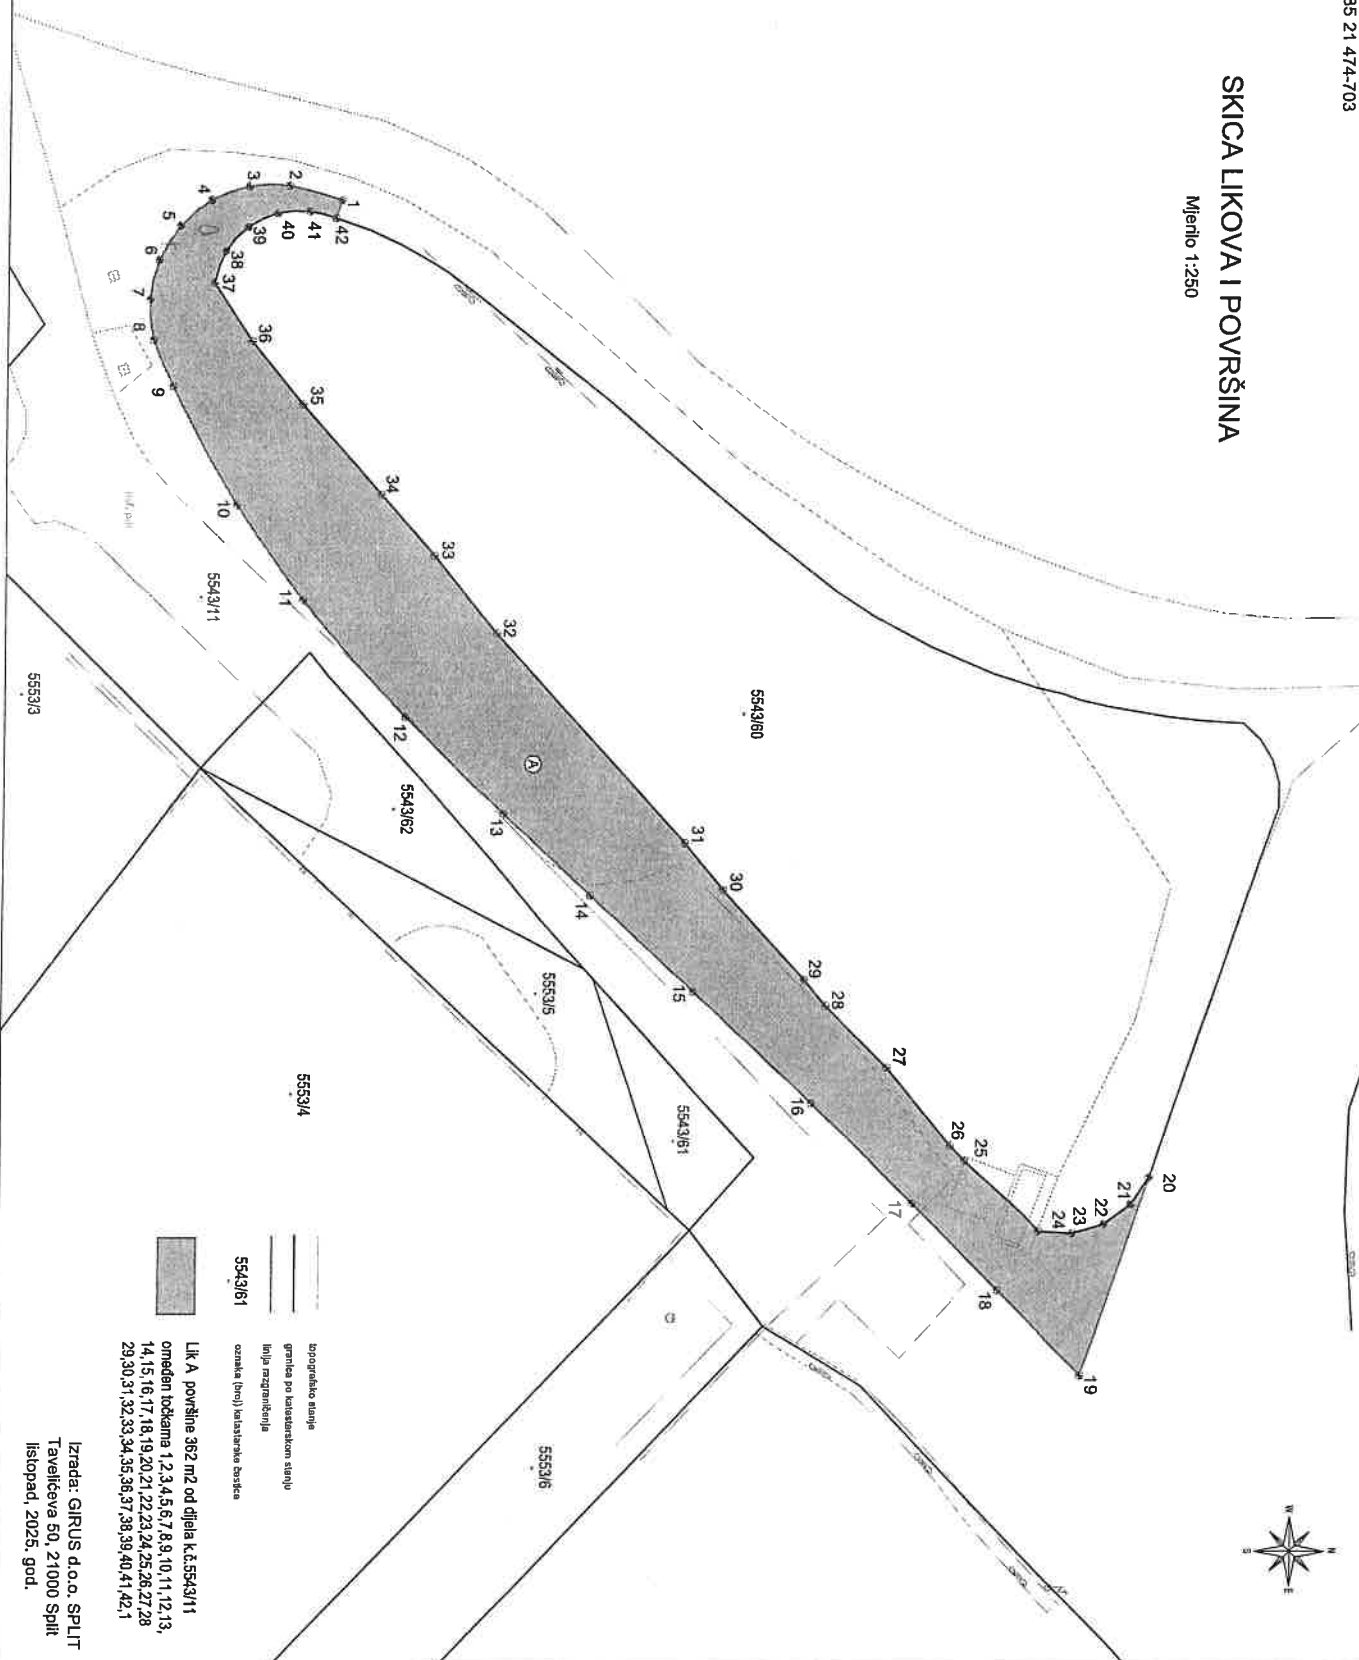

Lik A površine 362 m² od dijela k.č.5543/11
omeđen točkama 1,2,3,4,5,6,7,8,9,10,11,12,13,
14,15,16,17,18,19,20,21,22,23,24,25,26,27,28
29,30,31,32,33,34,35,36,37,38,39,40,41,42,1

Izrada: GIRUS d.o.o. SPLIT
Tavelićeva 50, 21000 Split
listopad, 2025. god.

5543/64


SKICA LIKOVA I PLOŠTINA

Mjerilo 1:250



SKICA LIKOVA I POVRŠINA

Mjerilo 1:250

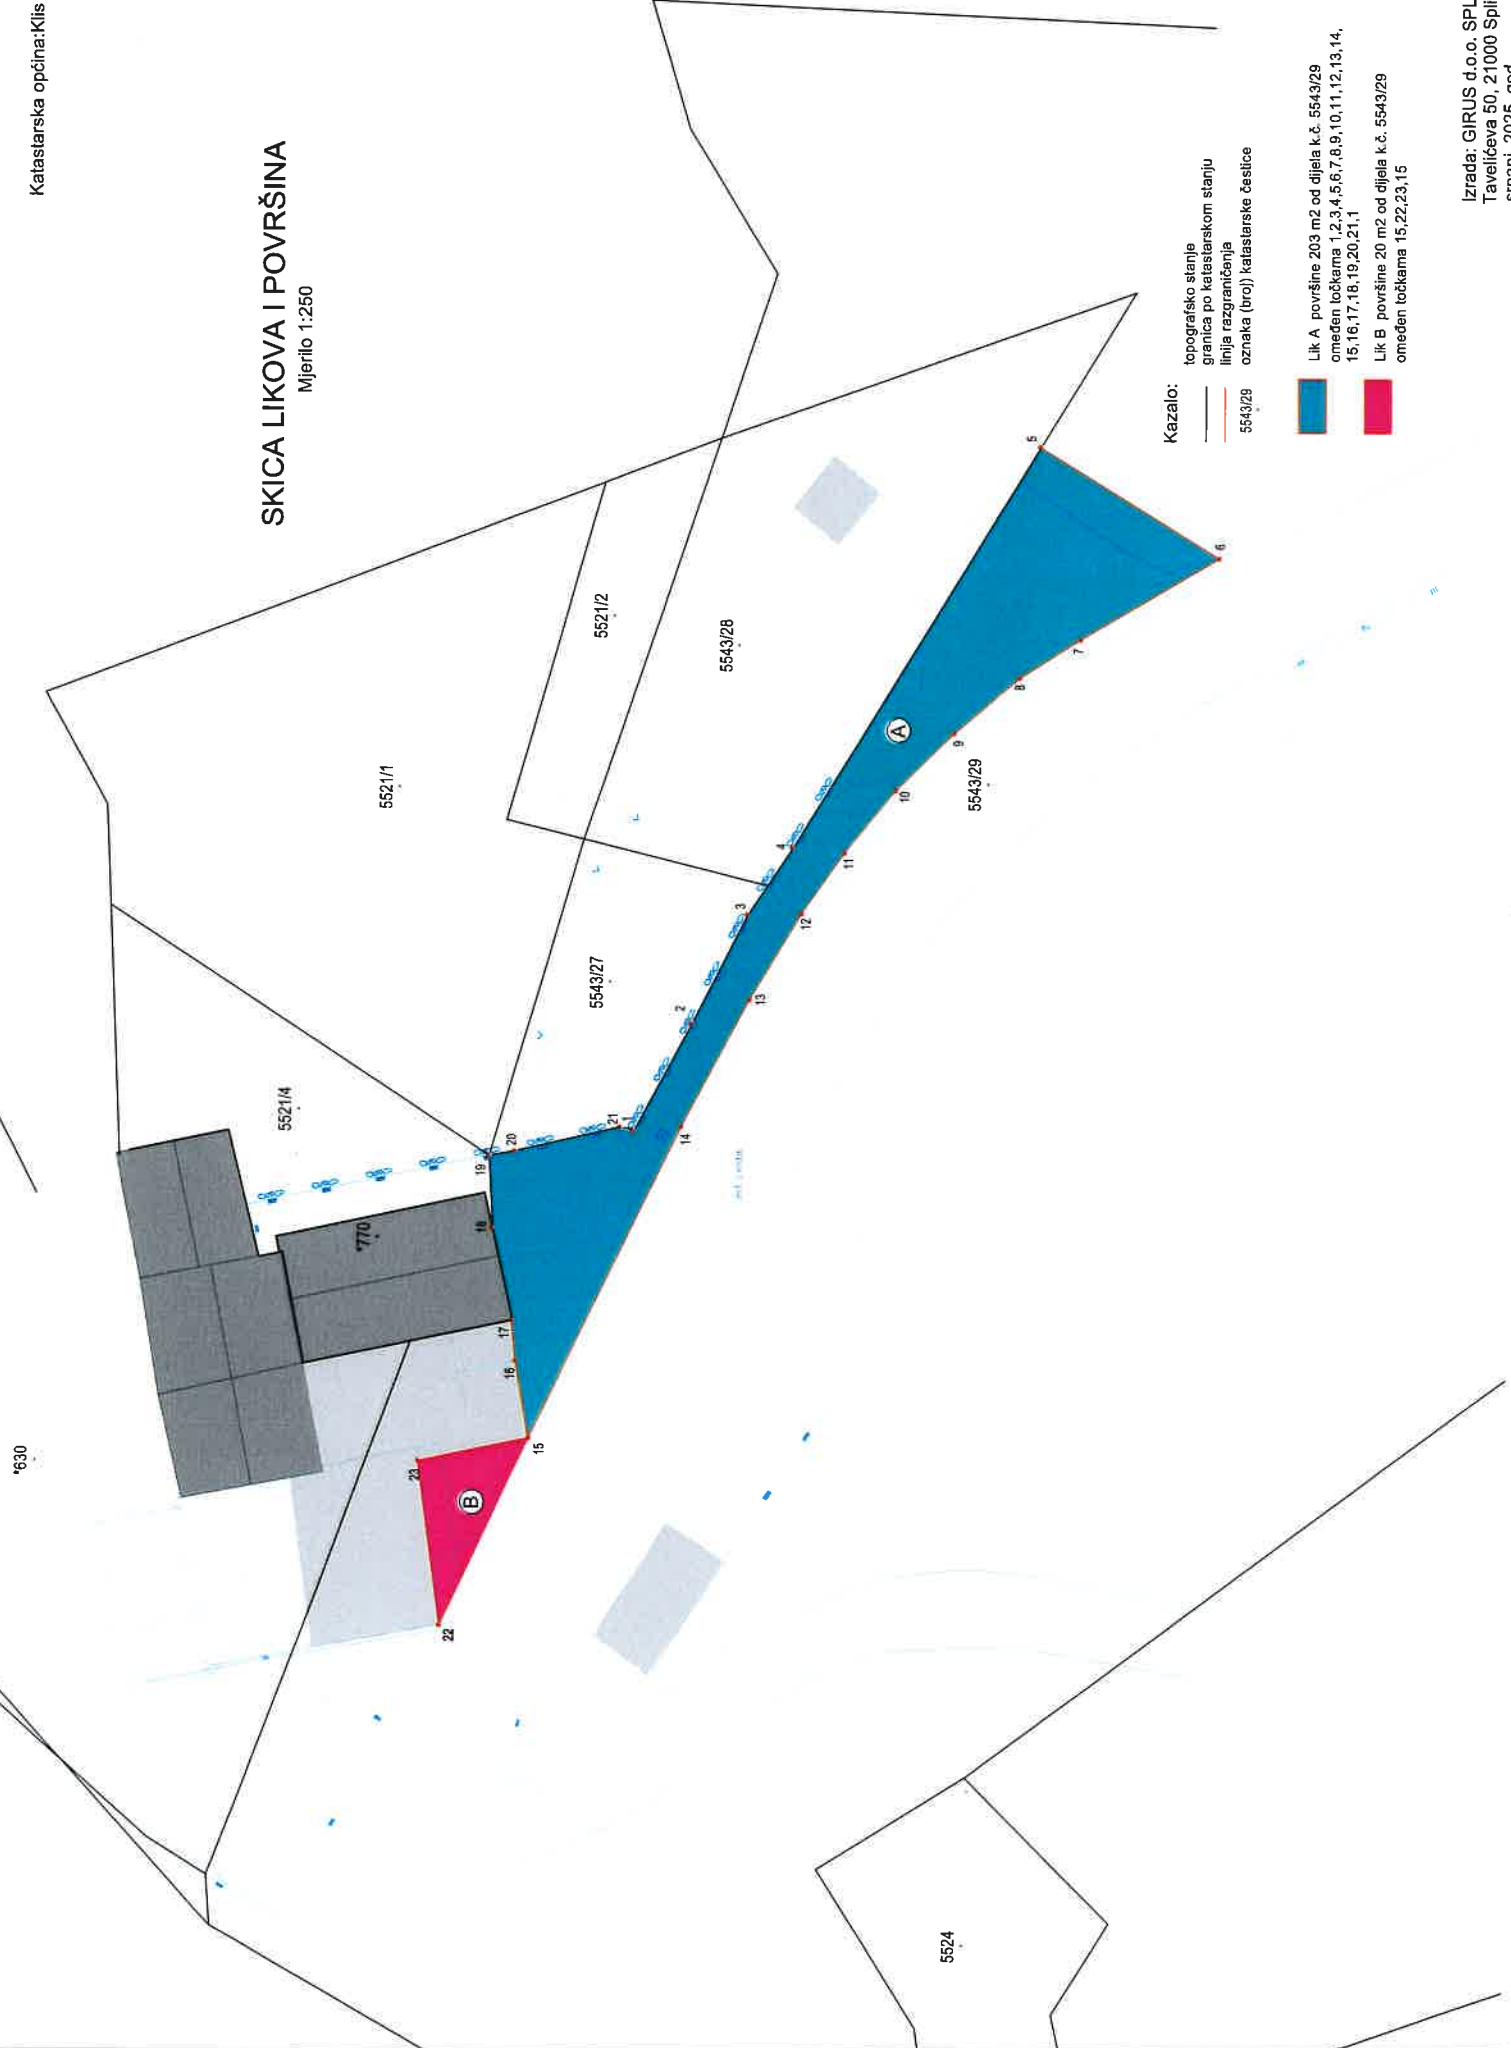

Kazalo:

- topografsko stanje
- granica po katastarskom stanju
- linija razgraničenja
- oznaka (broj) katastarske čestice

Lik A površine 203 m² od dijela k.č. 5543/29
omeđen točkama 1,2,3,4,5,6,7,8,9,10,11,12,13,14,
15,16,17,18,19,20,21,1

Lik B površine 20 m² od dijela k.č. 5543/29
omeđen točkama 15,22,23,15