
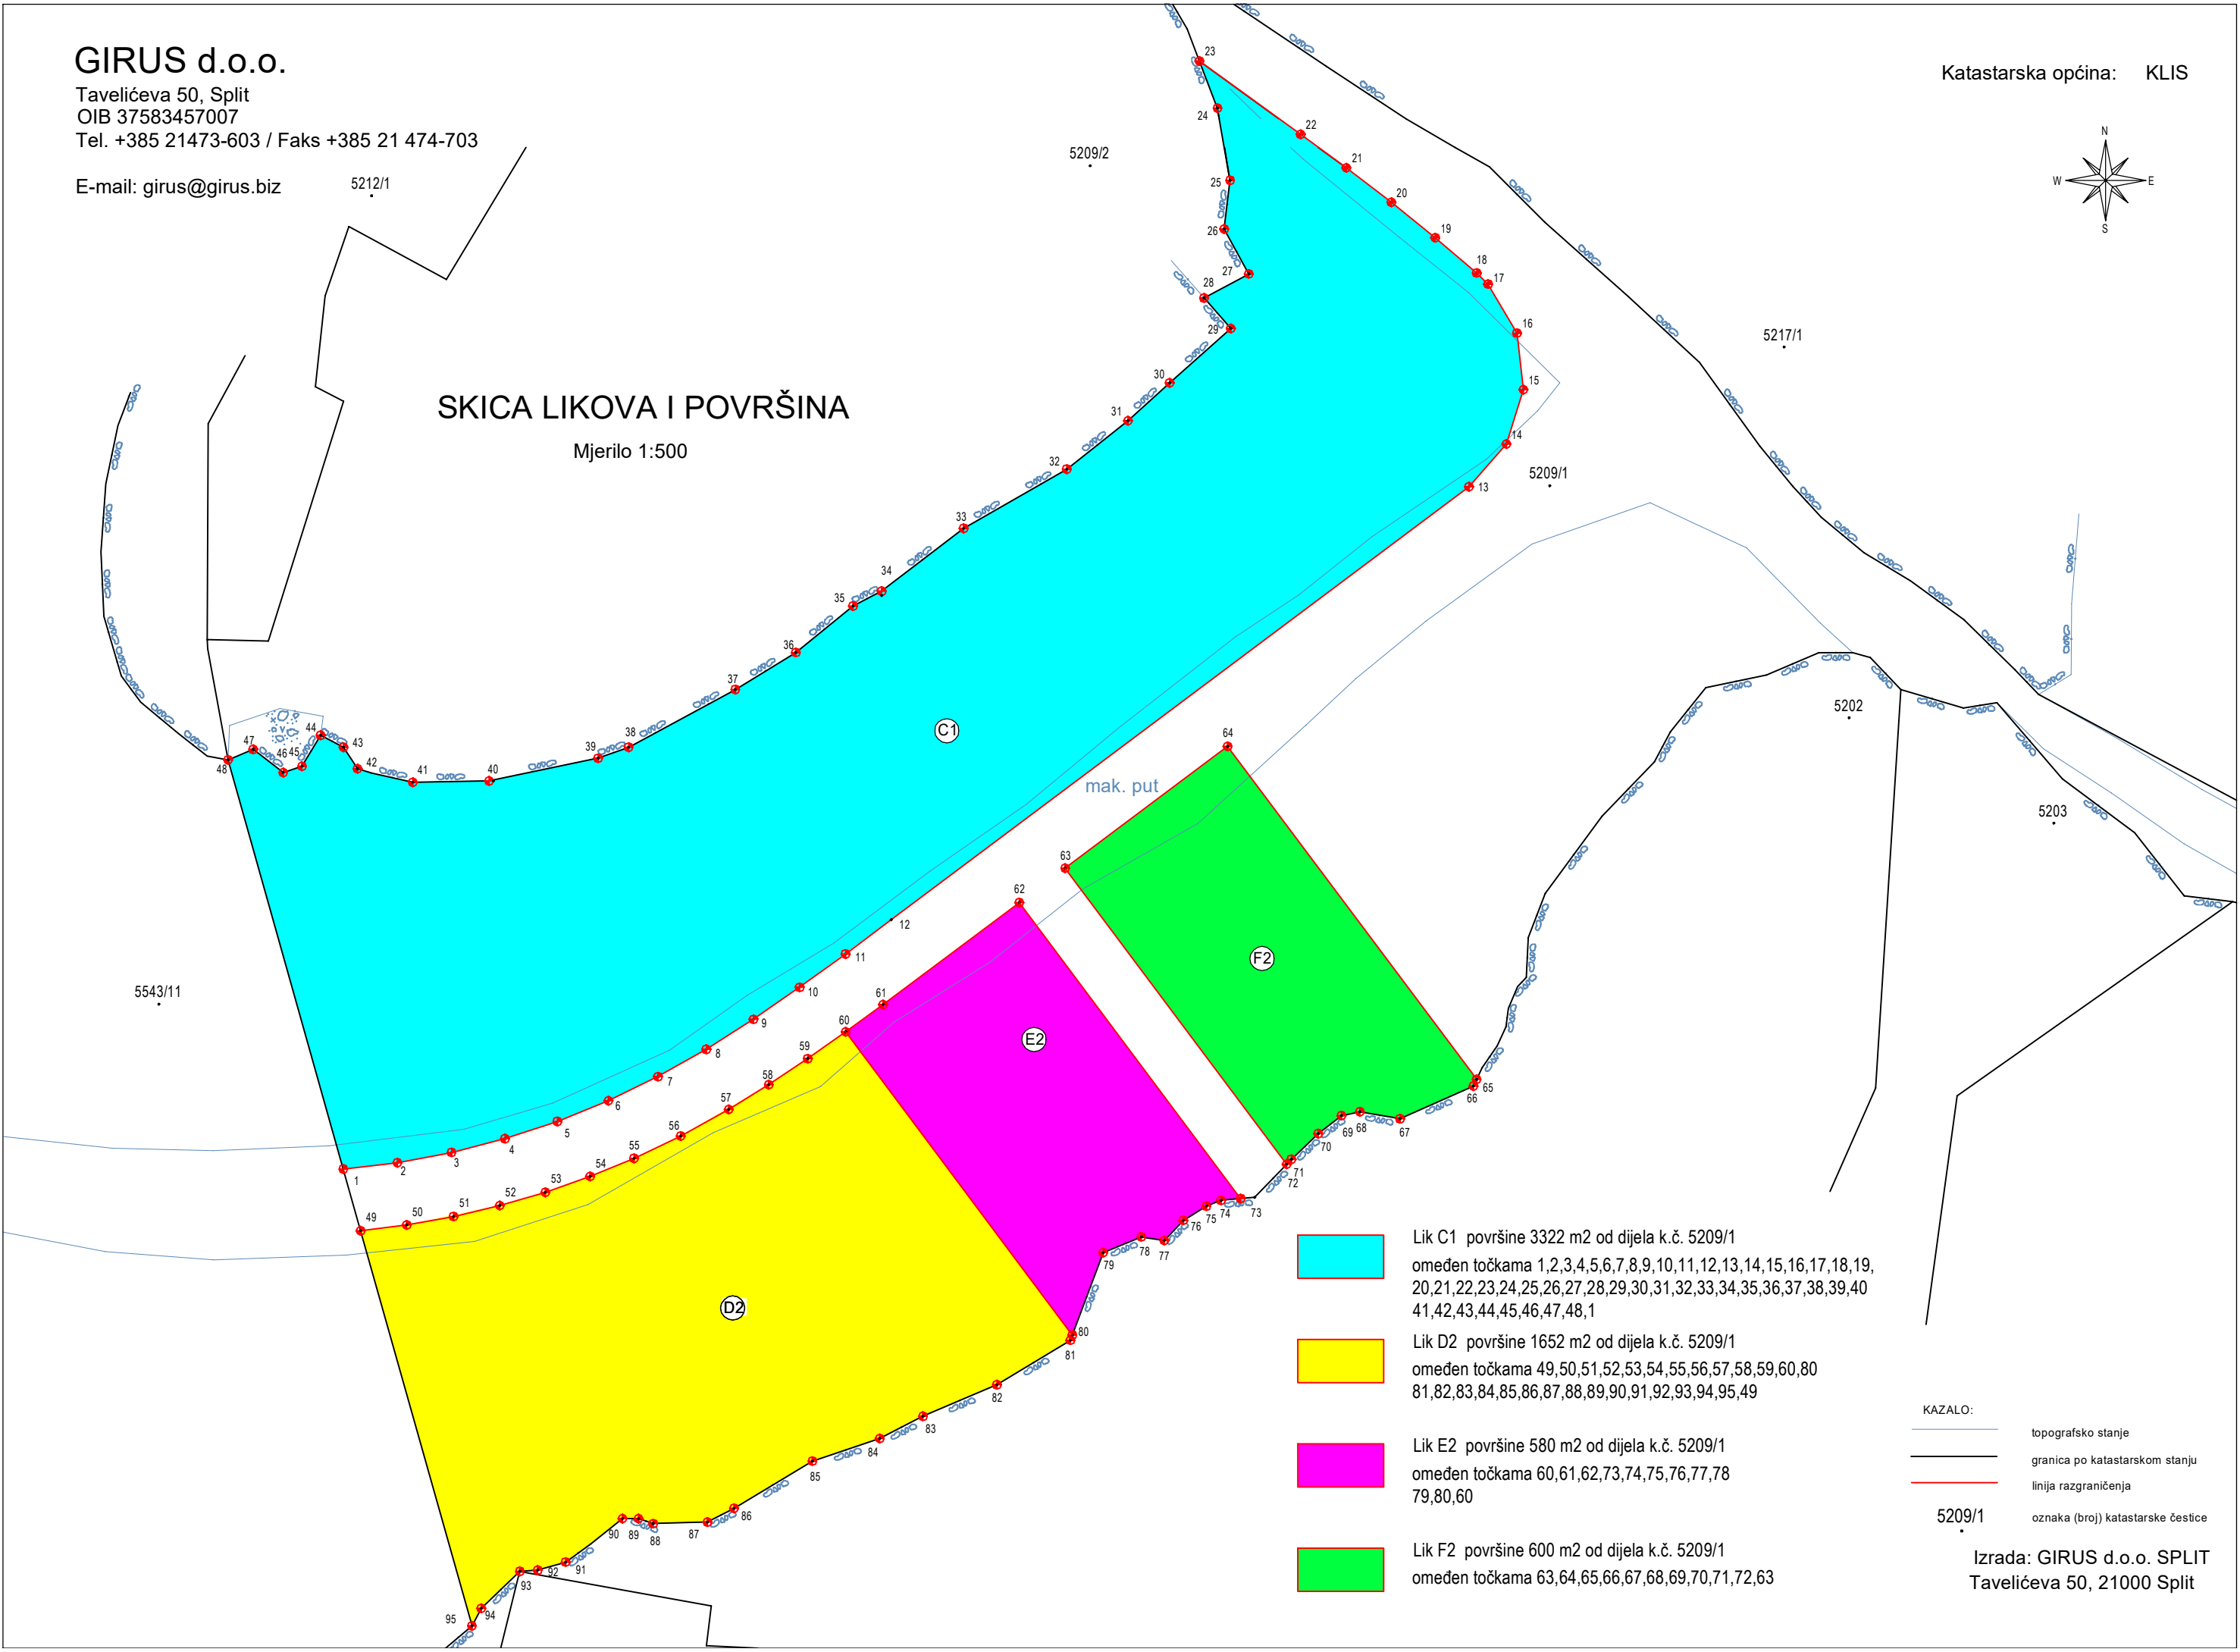


SKICA LIKOVA I POVRŠINA
Mjerilo 1:500

 

-  Lik C1 površine 3322 m2 od dijela k.č. 5209/1 omeđen točkama 1,2,3,4,5,6,7,8,9,10,11,12,13,14,15,16,17,18,19,20,21,22,23,24,25,26,27,28,29,30,31,32,33,34,35,36,37,38,39,40,41,42,43,44,45,46,47,48,1
-  Lik D2 površine 1652 m2 od dijela k.č. 5209/1 omeđen točkama 49,50,51,52,53,54,55,56,57,58,59,60,80,81,82,83,84,85,86,87,88,89,90,91,92,93,94,95,49
-  Lik E2 površine 580 m2 od dijela k.č. 5209/1 omeđen točkama 60,61,62,73,74,75,76,77,78,79,80,60
-  Lik F2 površine 600 m2 od dijela k.č. 5209/1 omeđen točkama 63,64,65,66,67,68,69,70,71,72,63

KAZALO:

	topografsko stanje
	granica po katastarskom stanju
	linija razgraničenja
5209/1	oznaka (broj) katastarske čestice