

**GIRUS d.o.o.**

Tavelićeva 50, Split  
OIB 37583457007  
Tel. +385 21473-603 / Faks +385 21 474-703


E-mail: girus@girus.biz

Katastarska općina: KLIS



## SKICA LIKOVA I POVRŠINA

Mjerilo 1:500

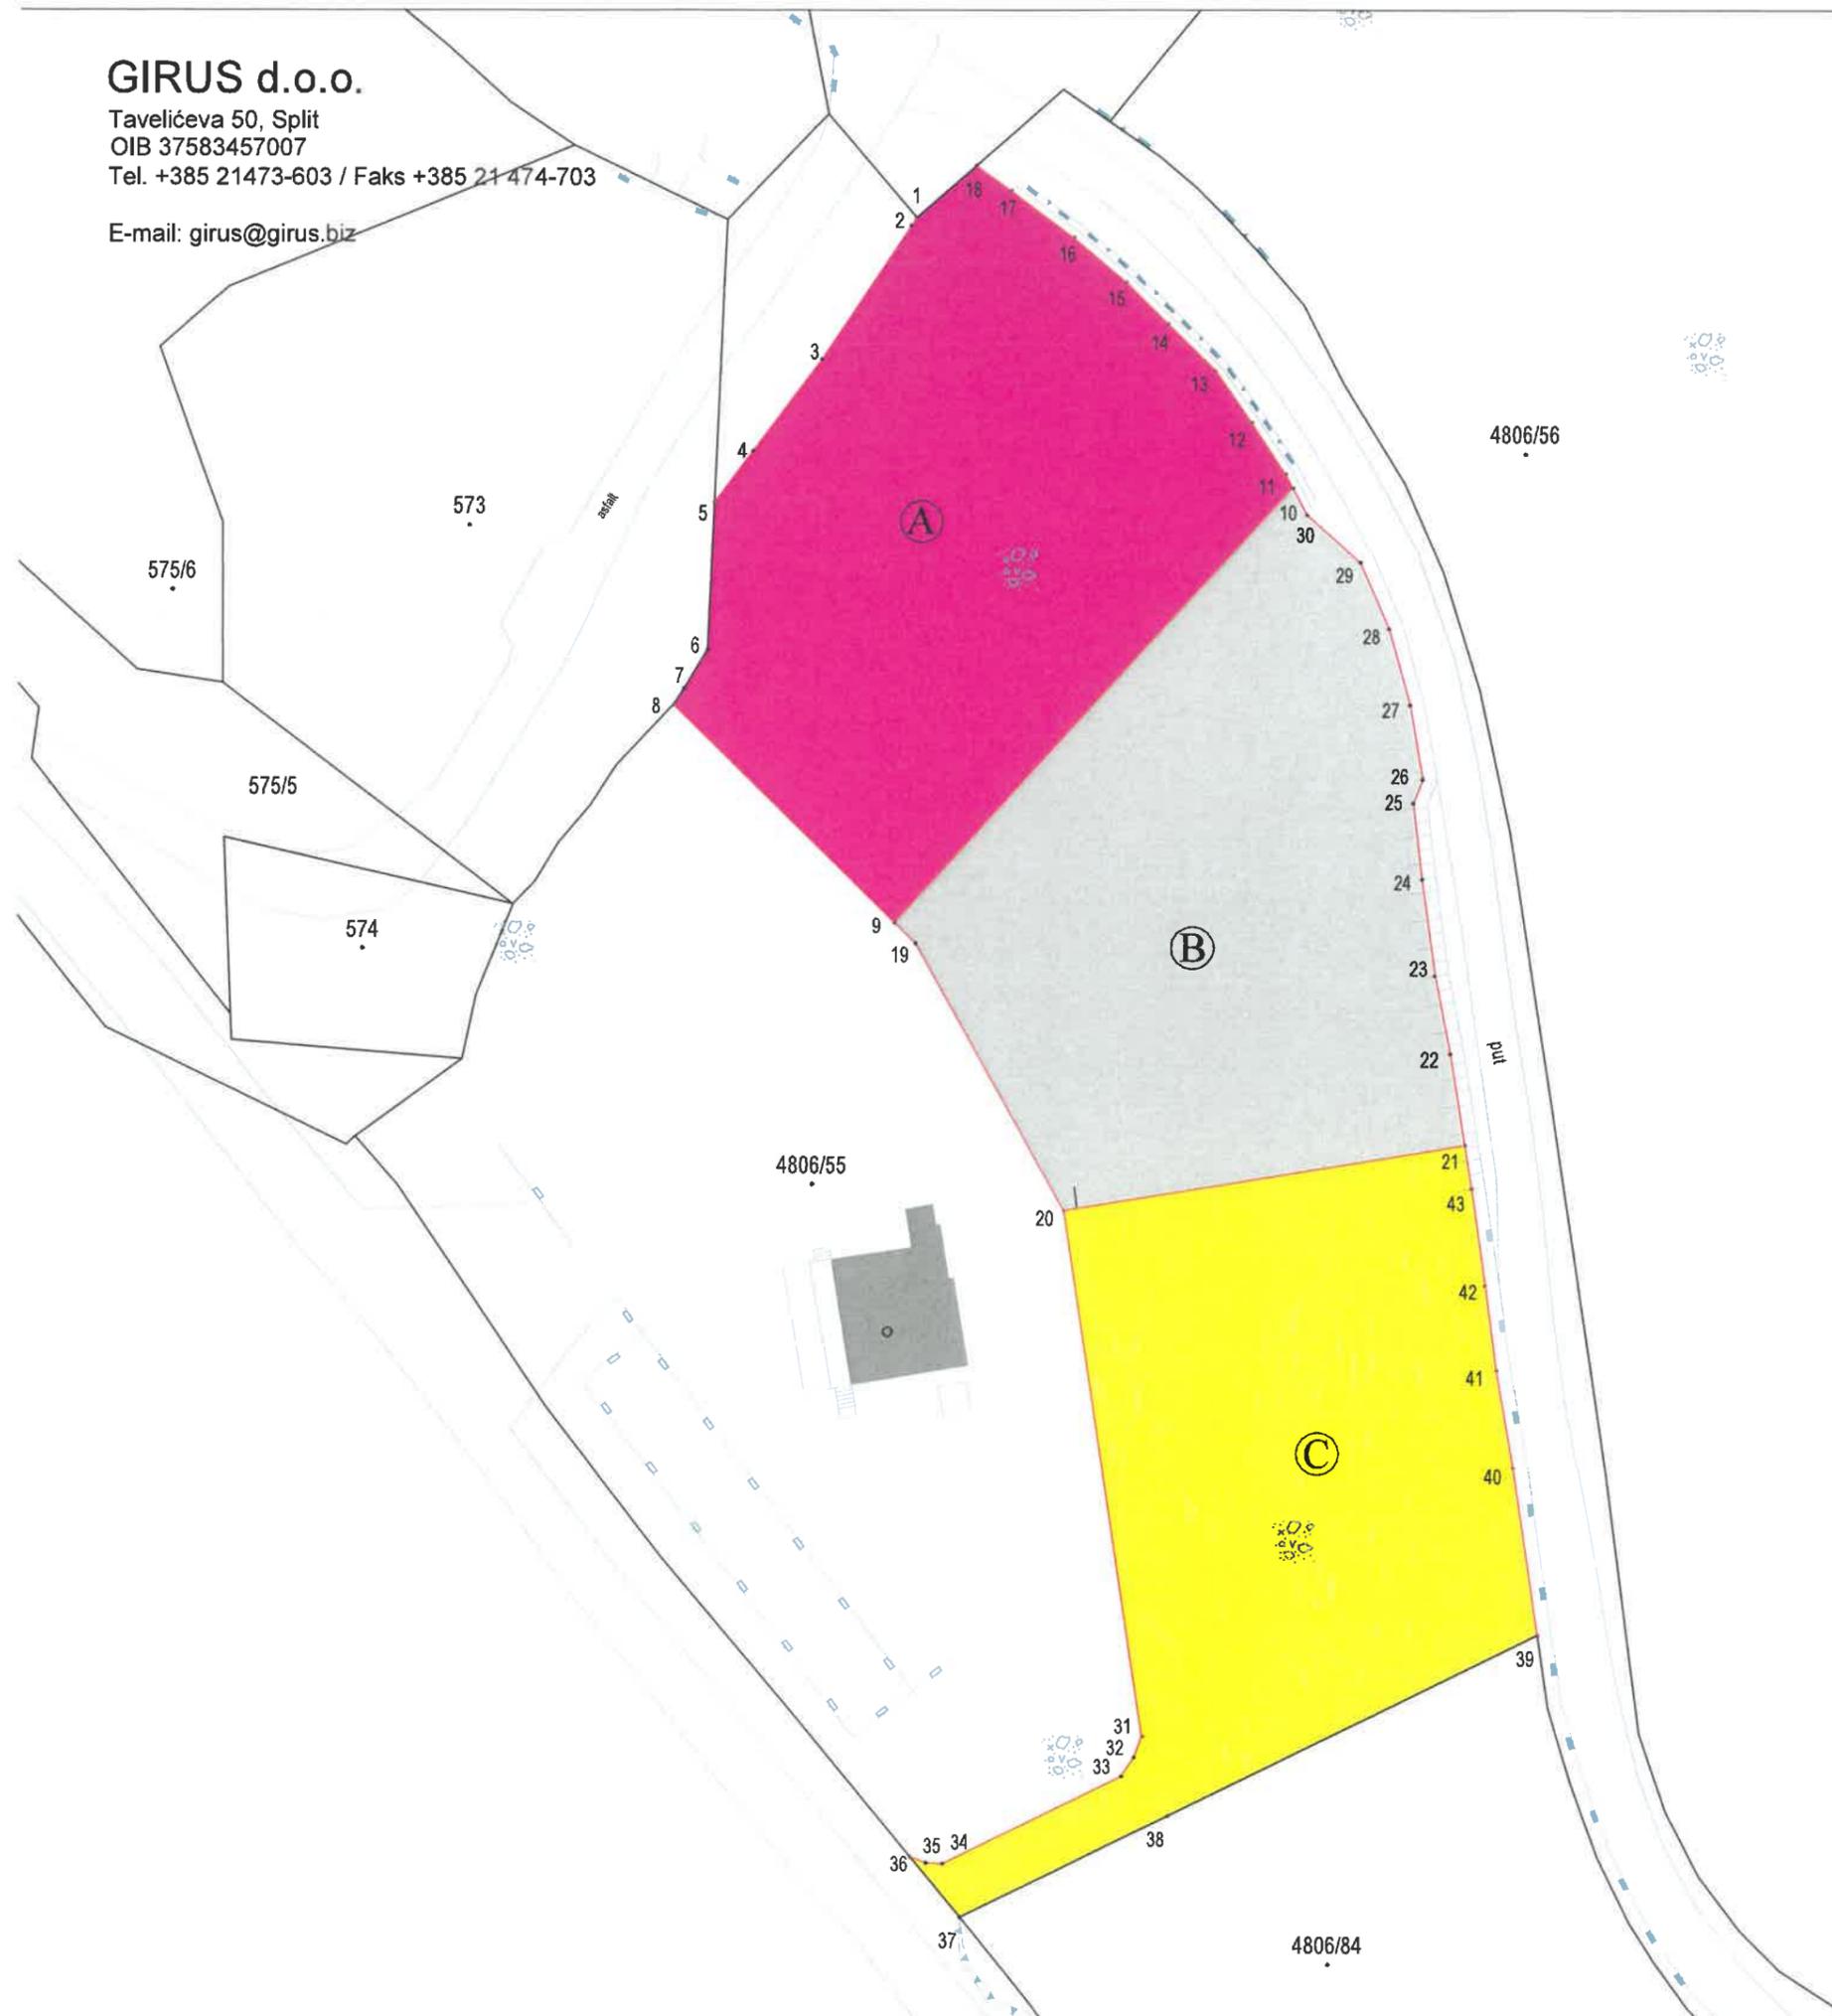

**GIRUS d.o.o.**  
SPLIT

KAZALO:

- topografsko stanje
- granica po katastarskom stanju
- linija razgraničenja
- 4806/55** oznaka (broj) katastarske čestice

- Lik A površine 1296 m<sup>2</sup> od dijela k.č. 4806/55 omeđen točkama 1, 2, 3, 4, 5, 6, 7, 8, 9, 10, 11, 12, 13, 14, 15, 16, 17, 18, 1
- Lik B površine 1284 m<sup>2</sup> od dijela k.č. 4806/55 omeđen točkama 9, 19, 20, 21, 22, 23, 24, 25, 26, 27, 28, 29, 30, 10, 9
- Lik C površine 1225 m<sup>2</sup> od dijela k.č. 4806/55 omeđen točkama 20, 31, 32, 33, 34, 35, 36, 37, 38, 39, 40, 41, 42, 43, 21, 20

Izrada: GIRUS d.o.o. SPLIT  
Tavelićeva 50, 21000 Split  
Split, veljača 2026