


GIRUS d.o.o.

Tavelićeva 50, Split
OIB 37583457007

Tel. +385 21473-603 / Faks +385 21 474-703


E-mail: girus@girus.biz

KLIS

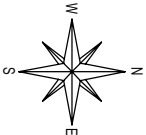

SKICA LIKOVA I POVRŠINA

Mjerilo 1:1000

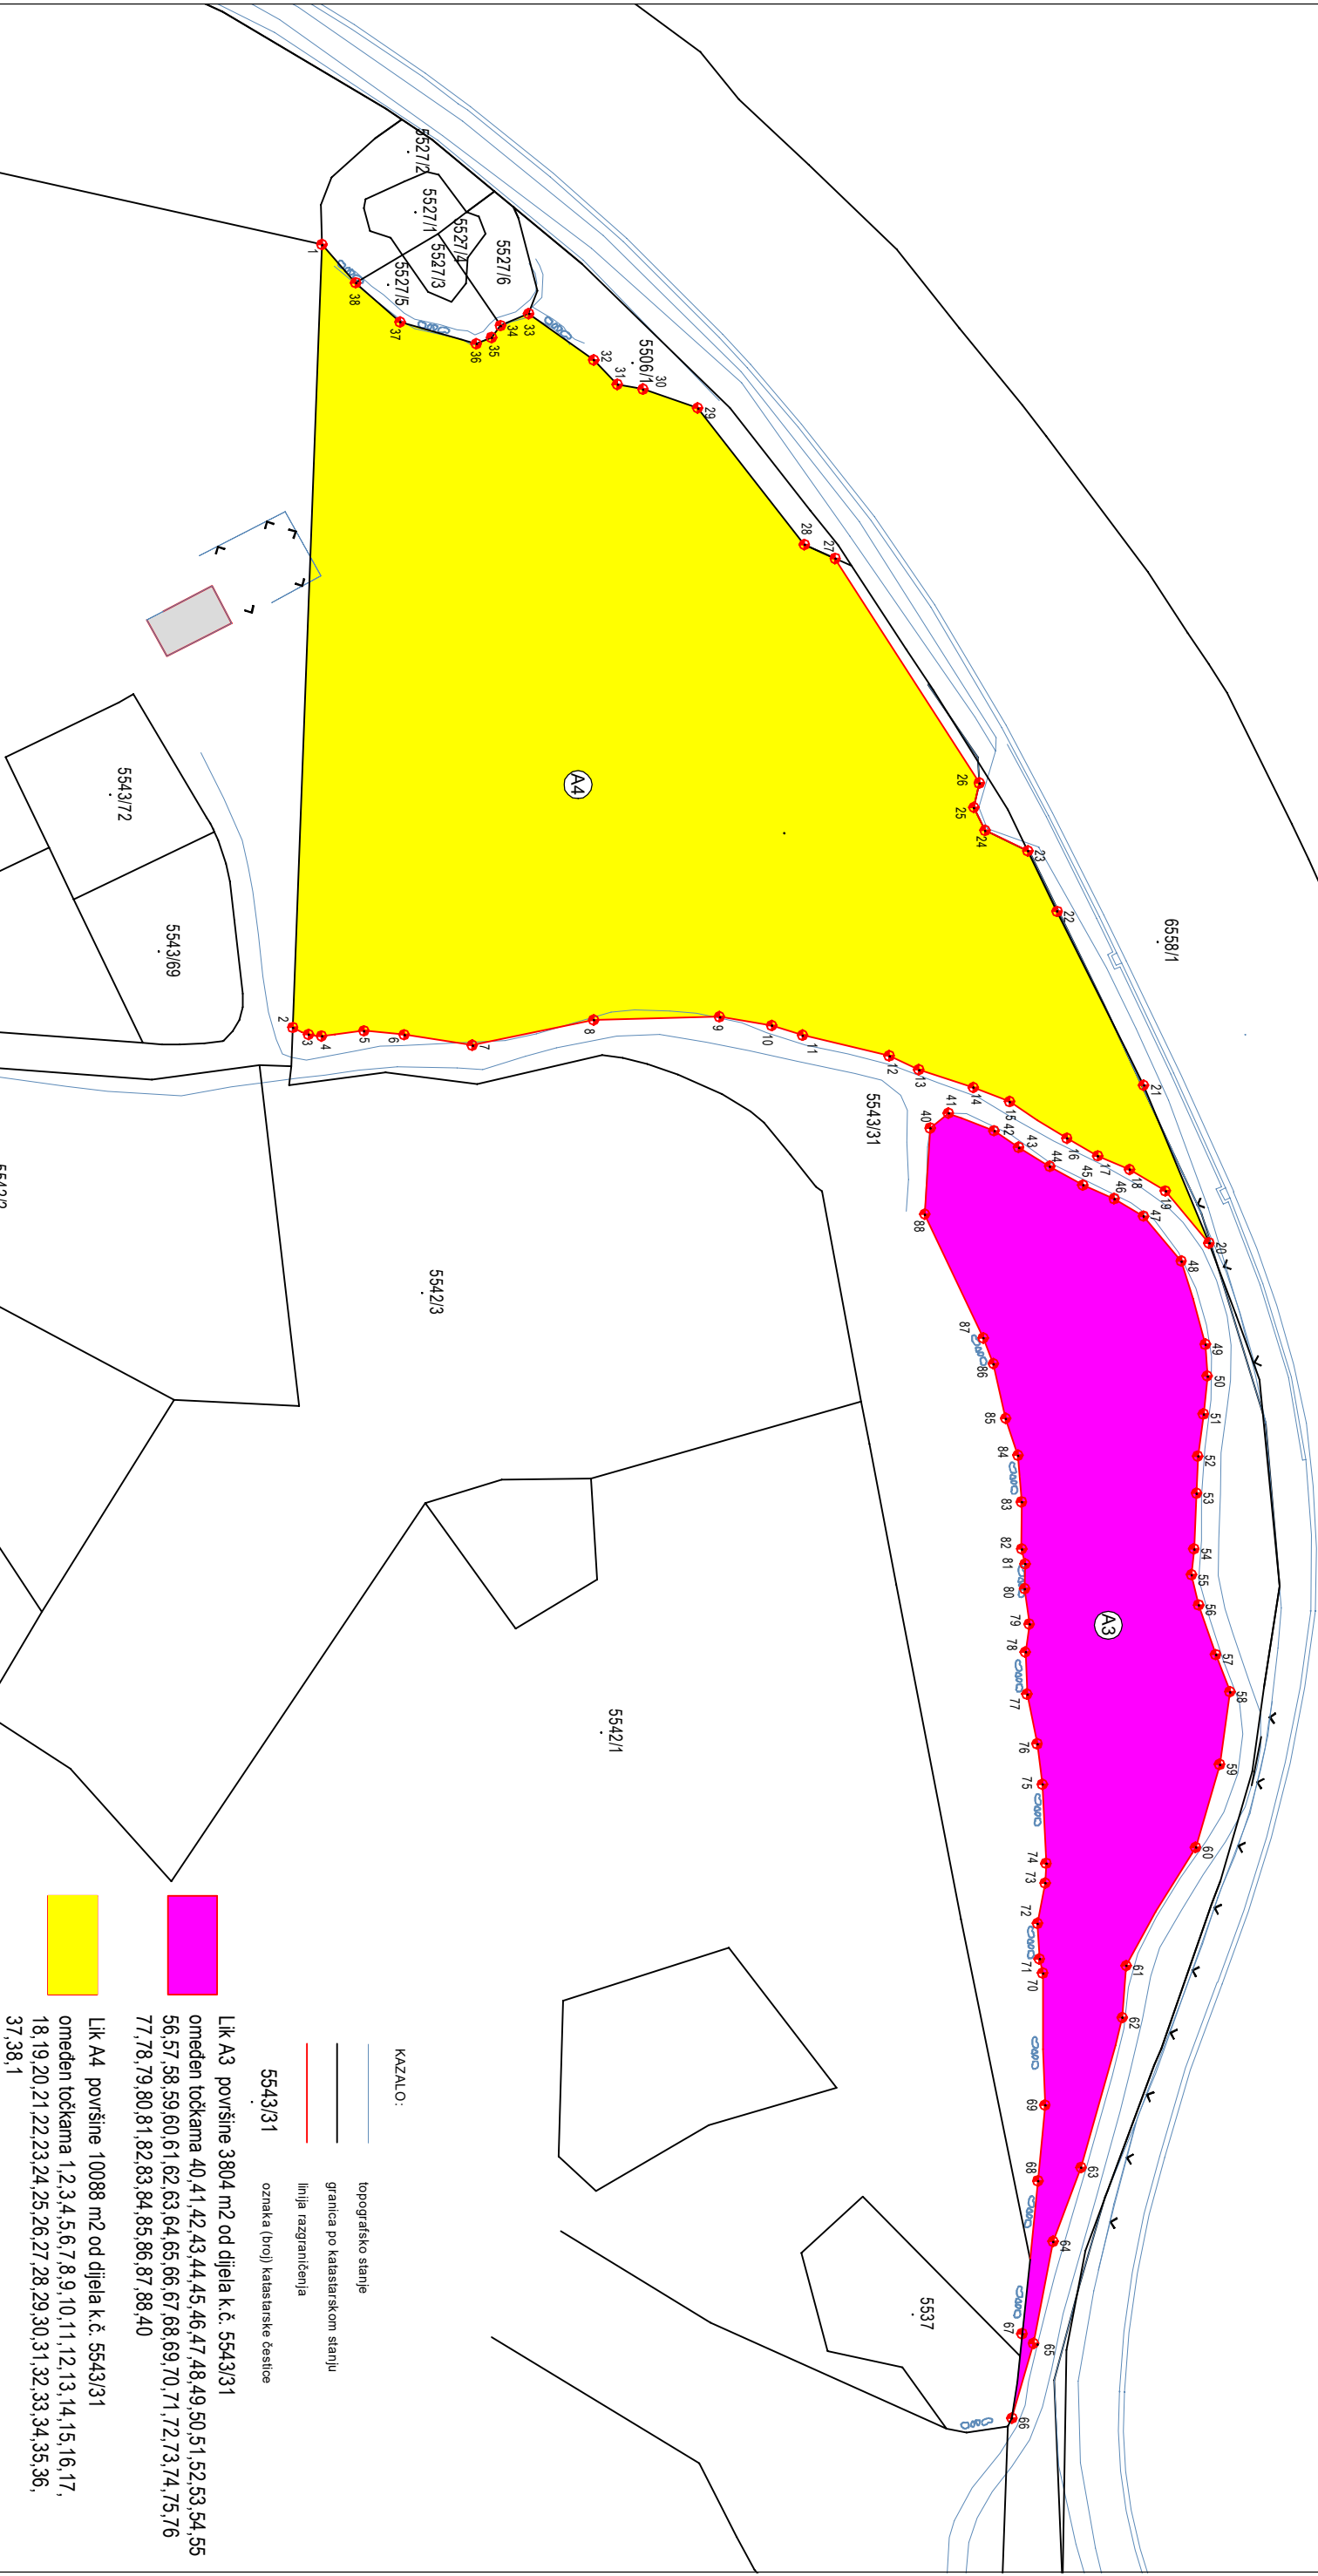

KAZALO:

- topografsko stanje
- granica po katastarskom stanju
- linija razgraničenja
- oznaka (troj) katastarske čestice

5543/31

Lik A3 površine 3804 m² od dijela k.č. 5543/31
omeđen točkama 40, 41, 42, 43, 44, 45, 46, 47, 48, 49, 50, 51, 52, 53, 54, 55, 56, 57, 58, 59, 60, 61, 62, 63, 64, 65, 66, 67, 68, 69, 70, 71, 72, 73, 74, 75, 76, 77, 78, 79, 80, 81, 82, 83, 84, 85, 86, 87, 88, 40

Lik A4 površine 10088 m² od dijela k.č. 5543/31
omeđen točkama 1, 2, 3, 4, 5, 6, 7, 8, 9, 10, 11, 12, 13, 14, 15, 16, 17, 18, 19, 20, 21, 22, 23, 24, 25, 26, 27, 28, 29, 30, 31, 32, 33, 34, 35, 36, 37, 38, 1

Izrada: GIRUS d.o.o. SPLIT
Tavelićeva 50, 21000 Split
Split, ožujak 2026